



Facilities and Planning


BALLROOM RENOVATION

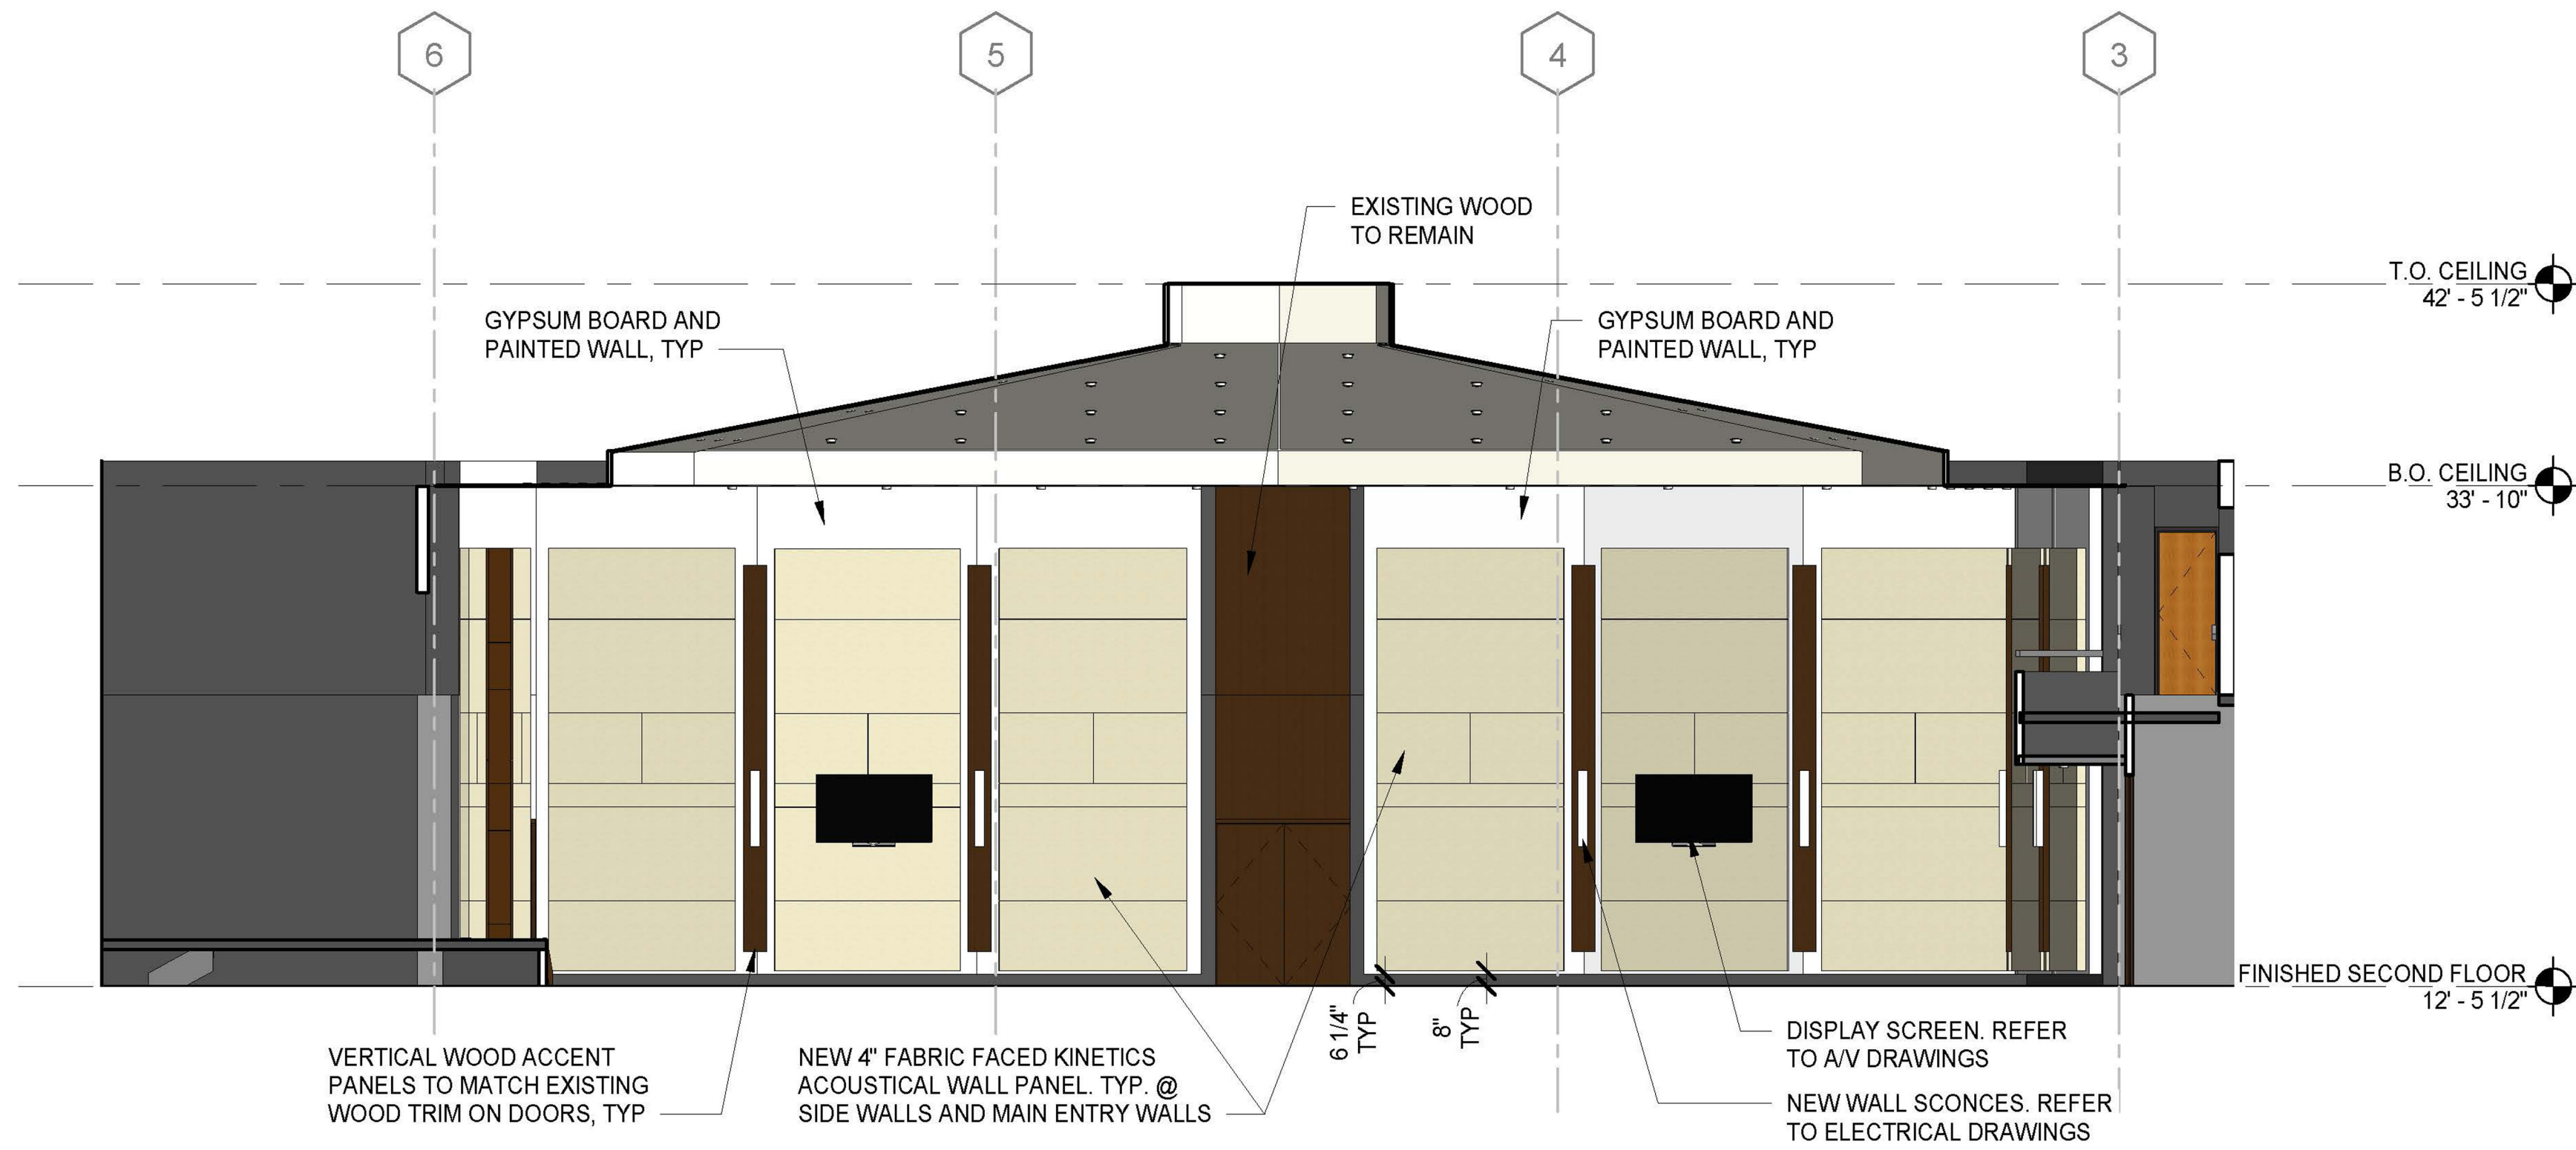


4 WEST WALL ELEVATION - COLOR
SCALE : 1/8" = 1'-0"

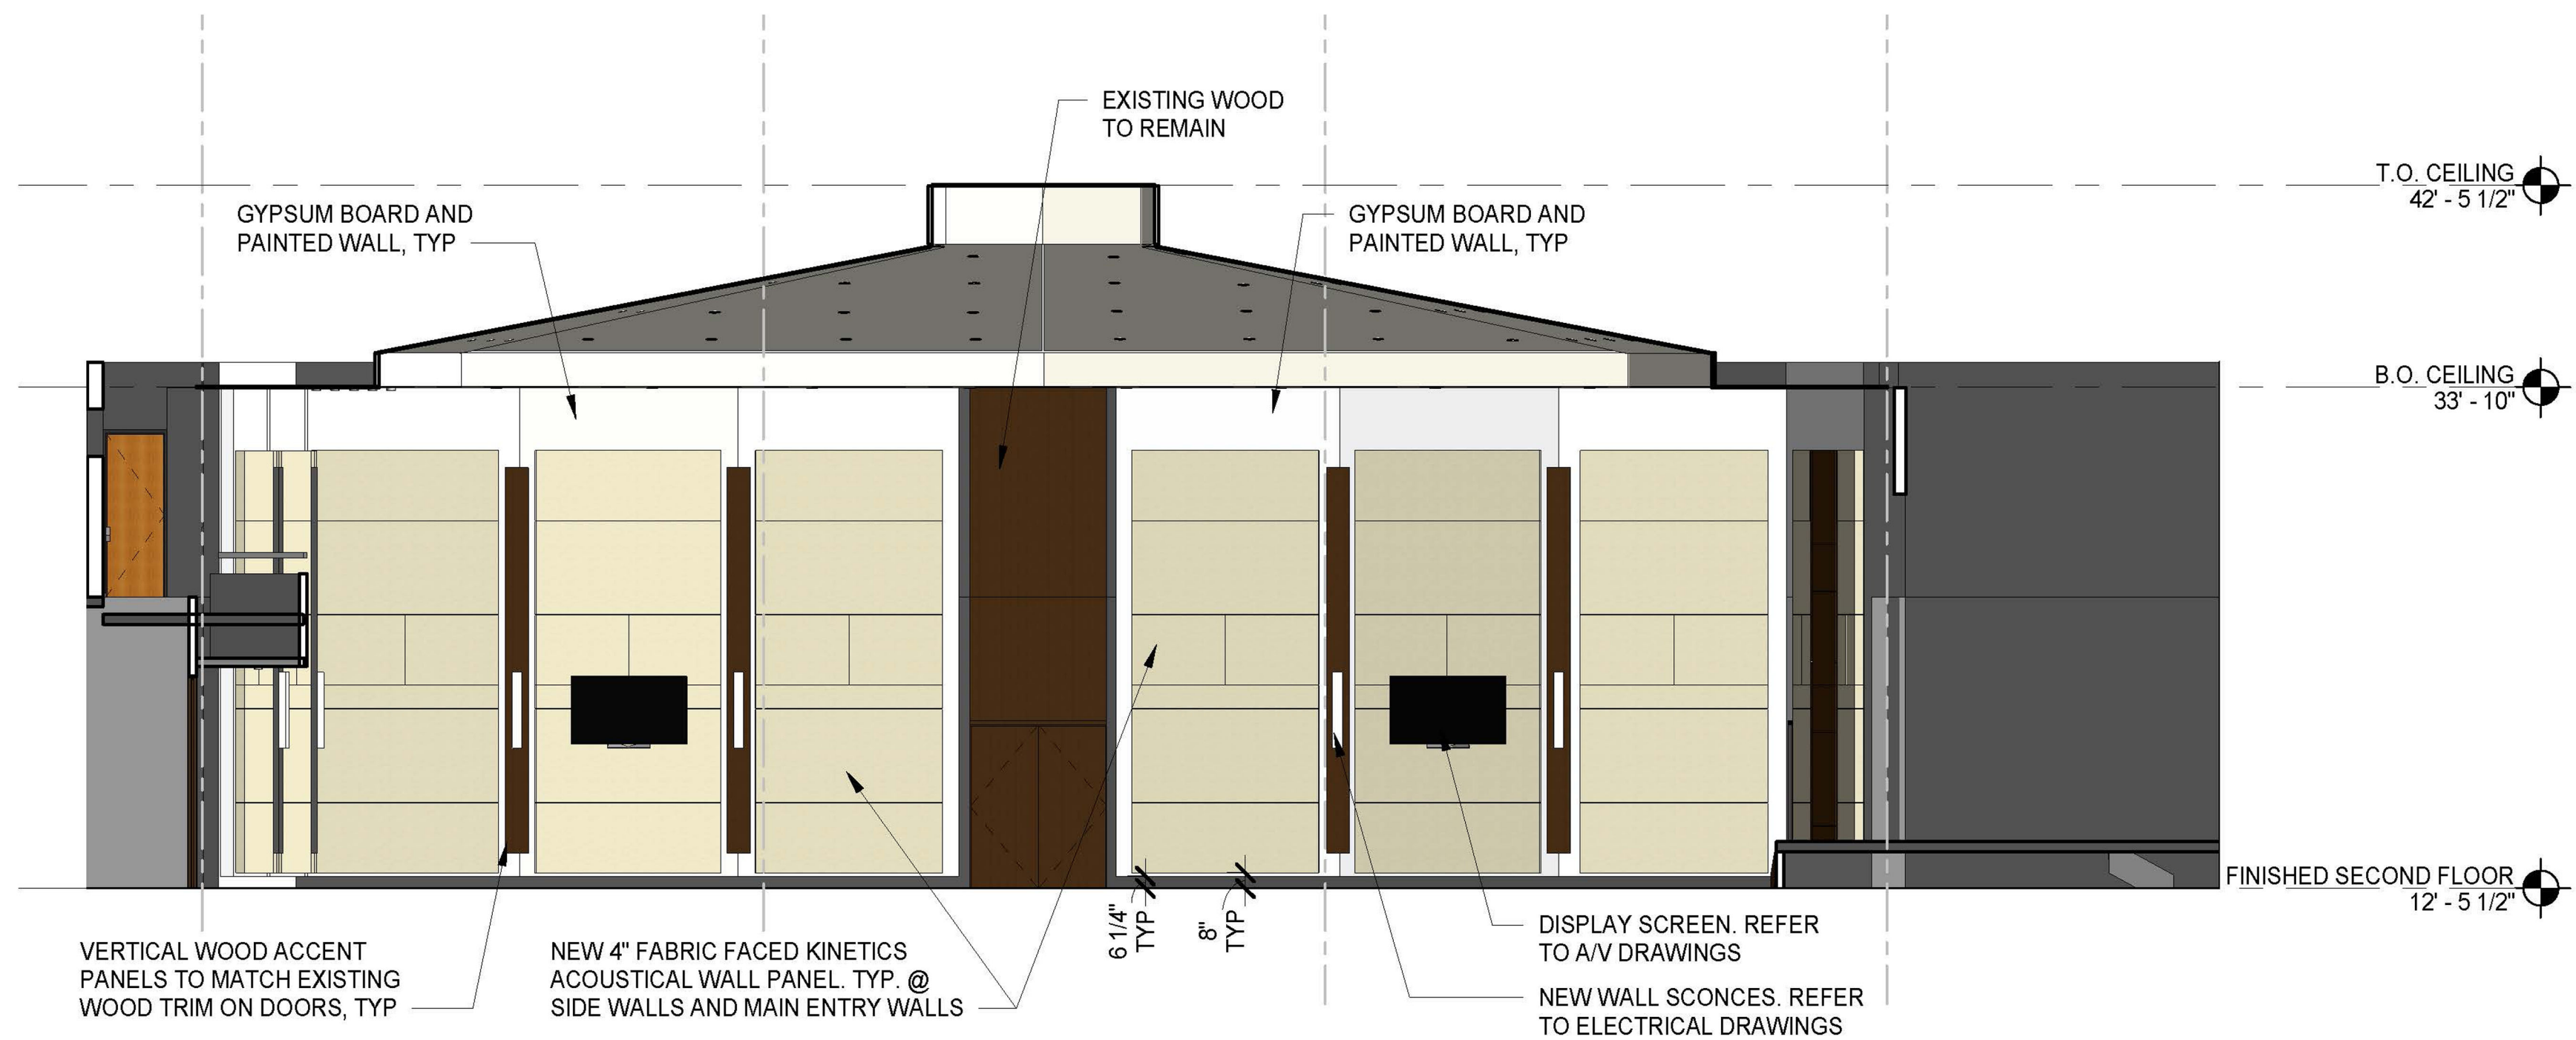

2 EAST WALL ELEVATION - COLOR
SCALE : 1/8" = 1'-0"

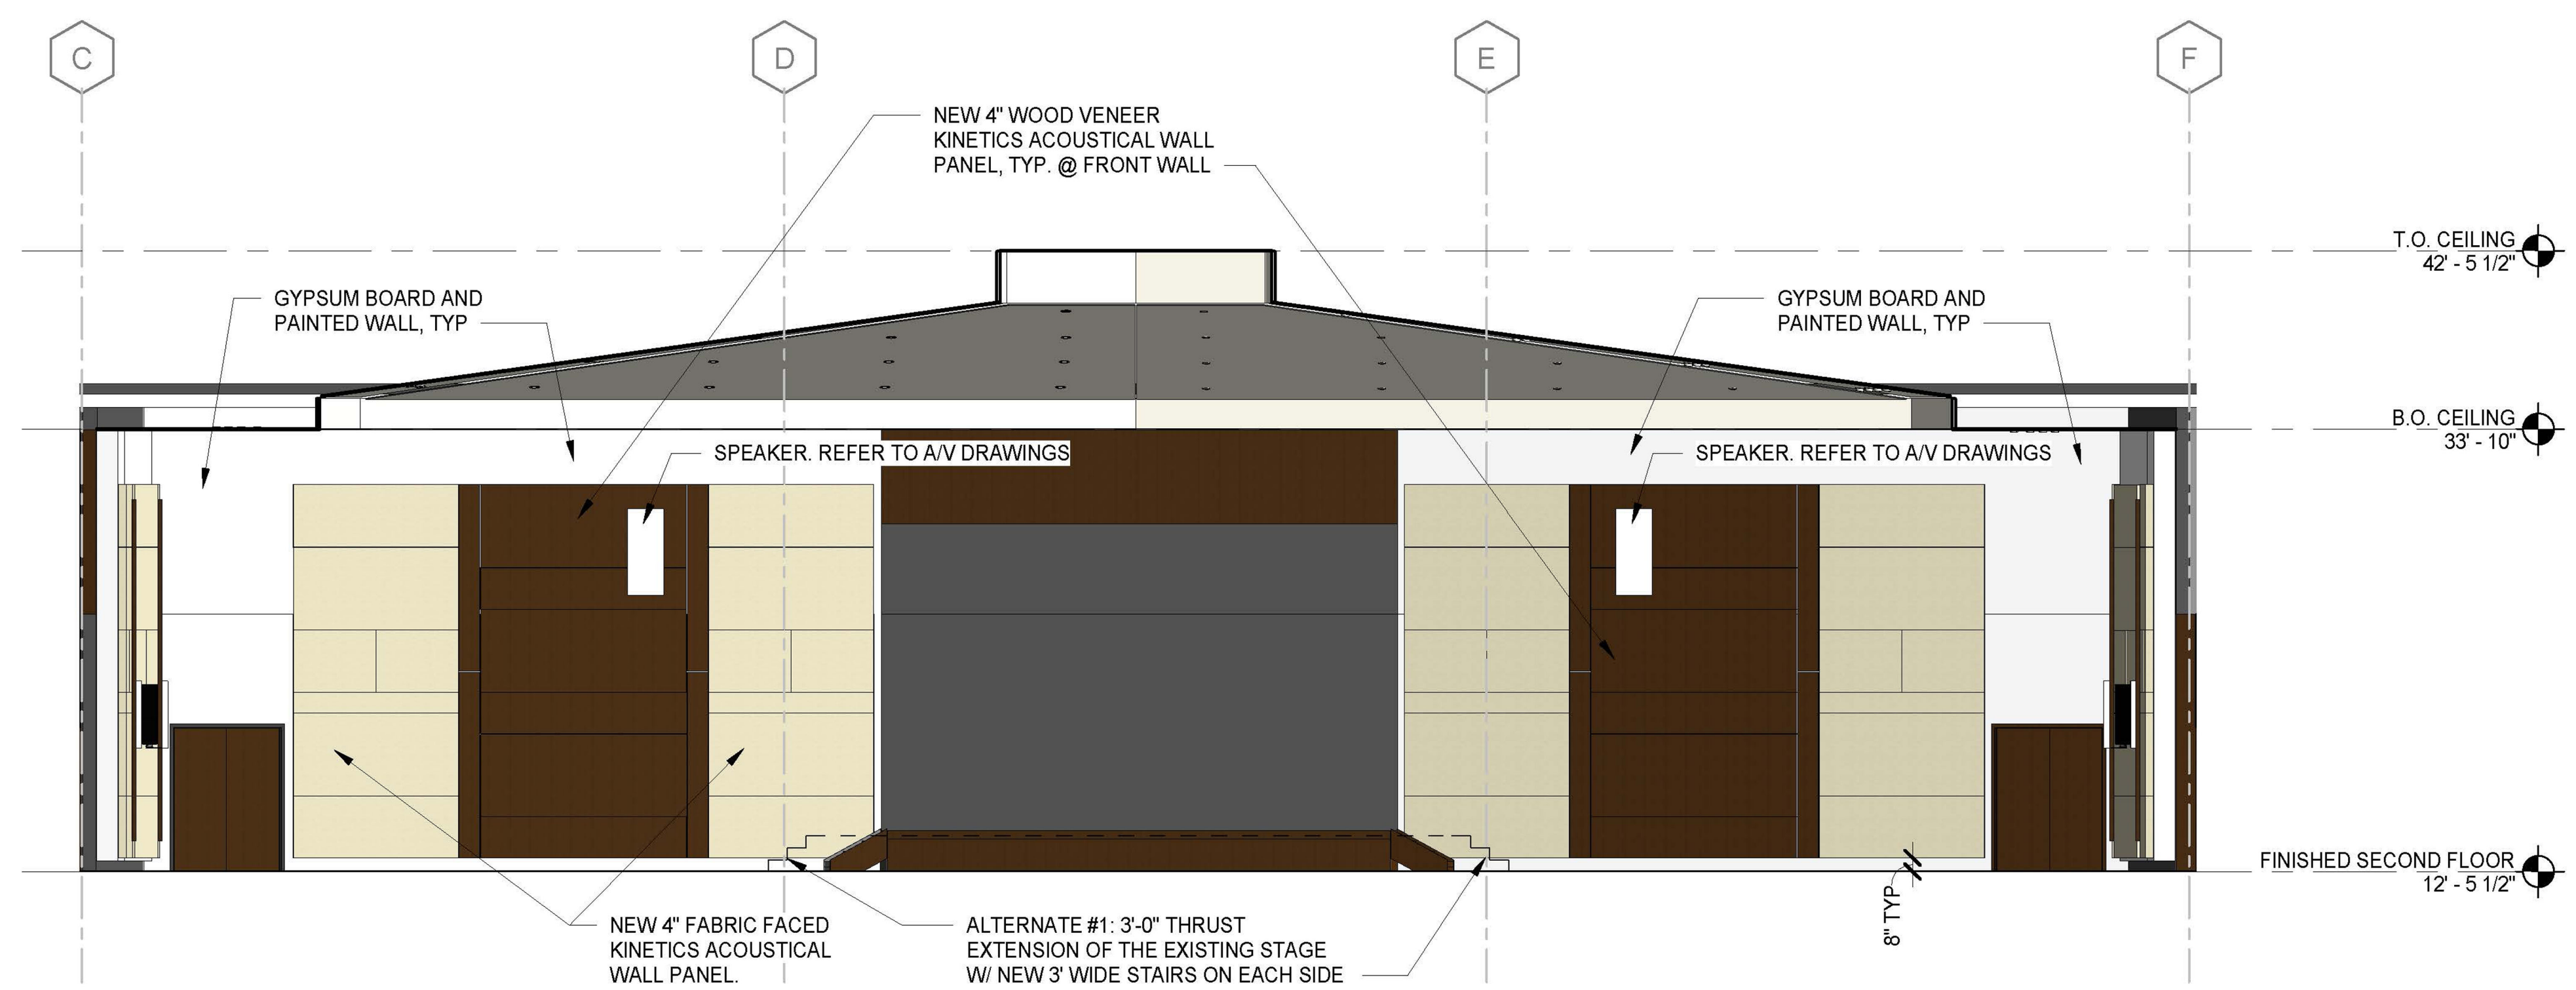

3 SOUTH WALL ELEVATION - COLOR
SCALE : 1/8" = 1'-0"

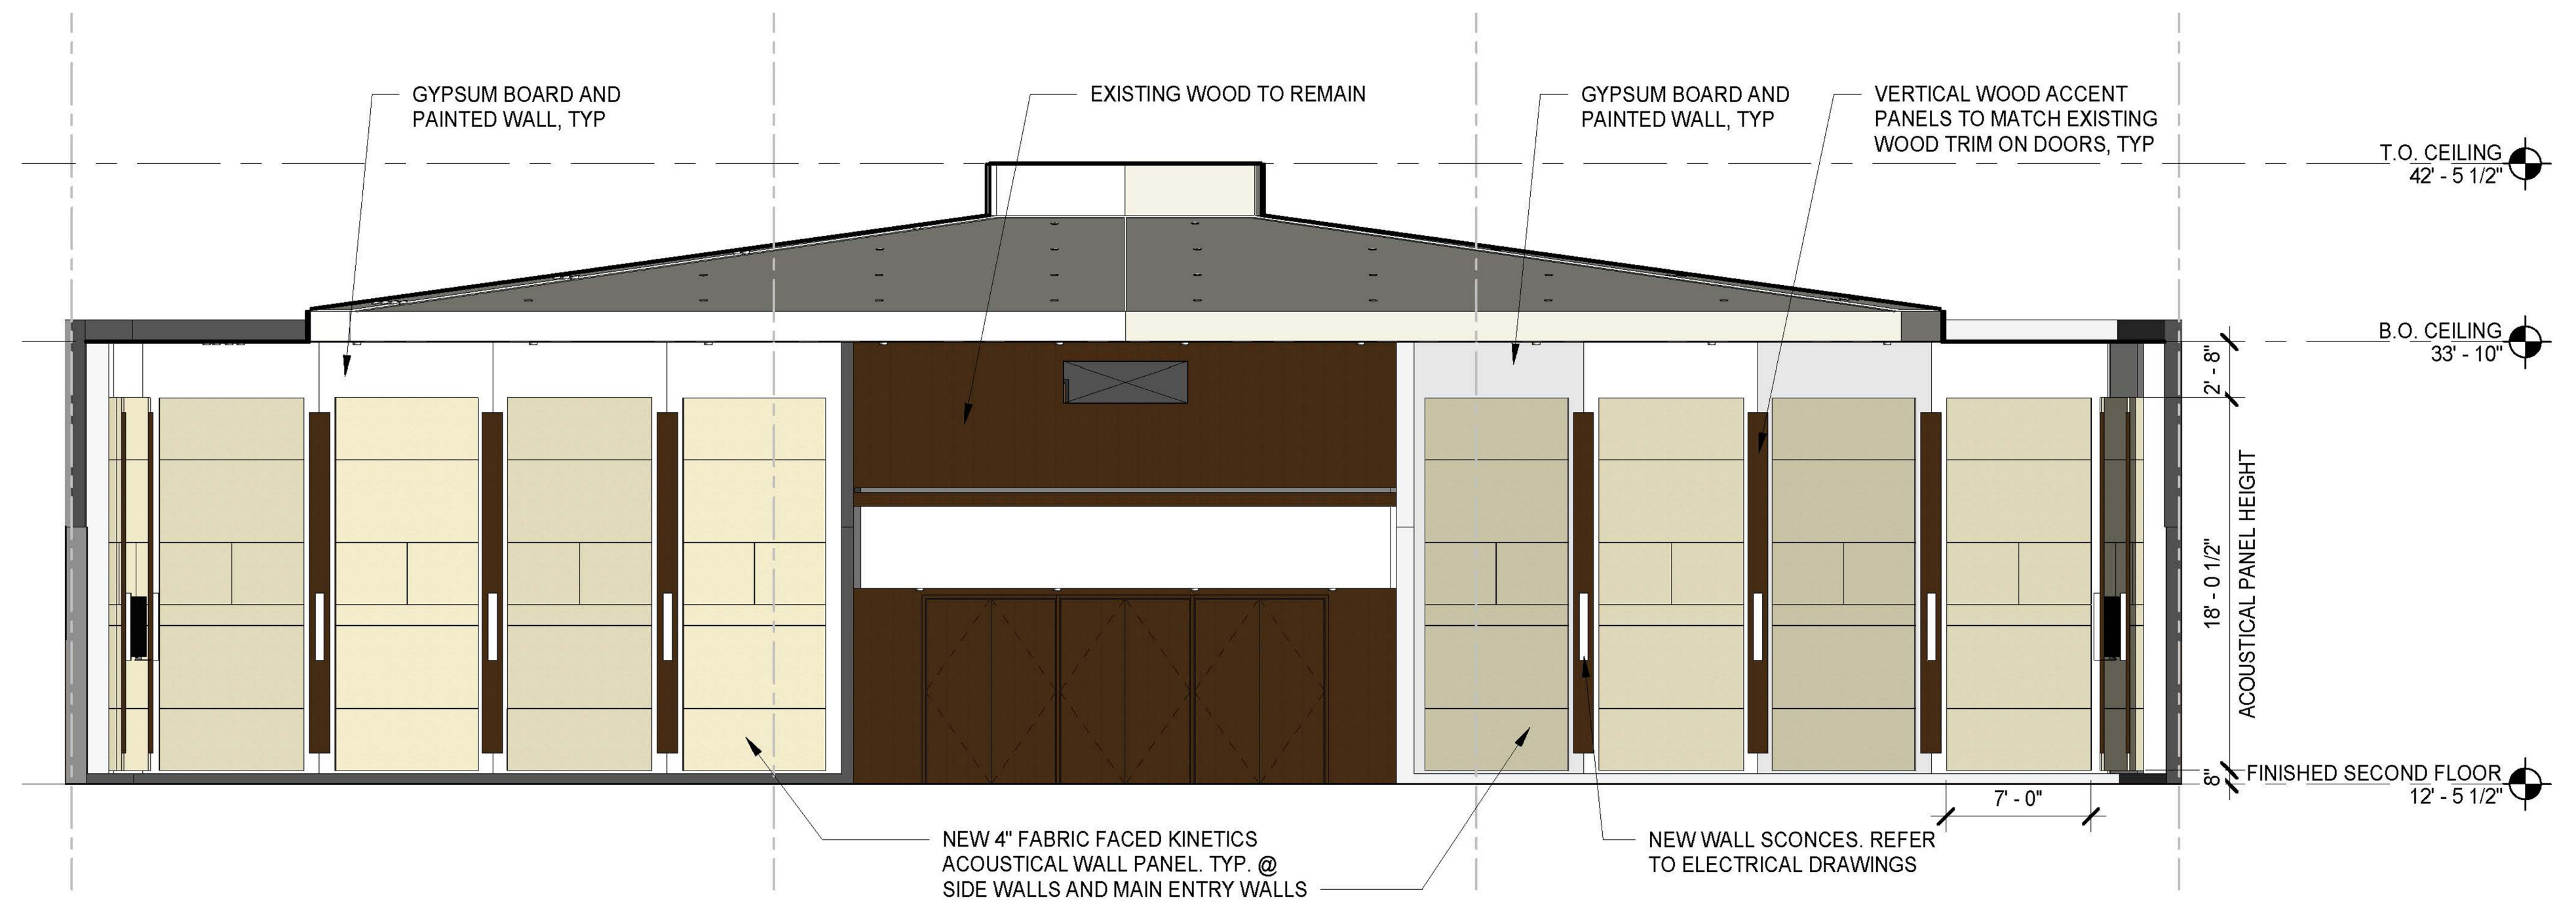

1 NORTH WALL ELEVATION - COLOR
SCALE : 1/8" = 1'-0"

OPENING - FALL SEMESTER 2021



GENESEO

OFFICE OF
FINANCE & ADMINISTRATION